


荒川左岸南部流域下水道台帳図

図面番号 1028 (鴨川幹線)

埼玉県


さいたま市中央区 平面図 1:500

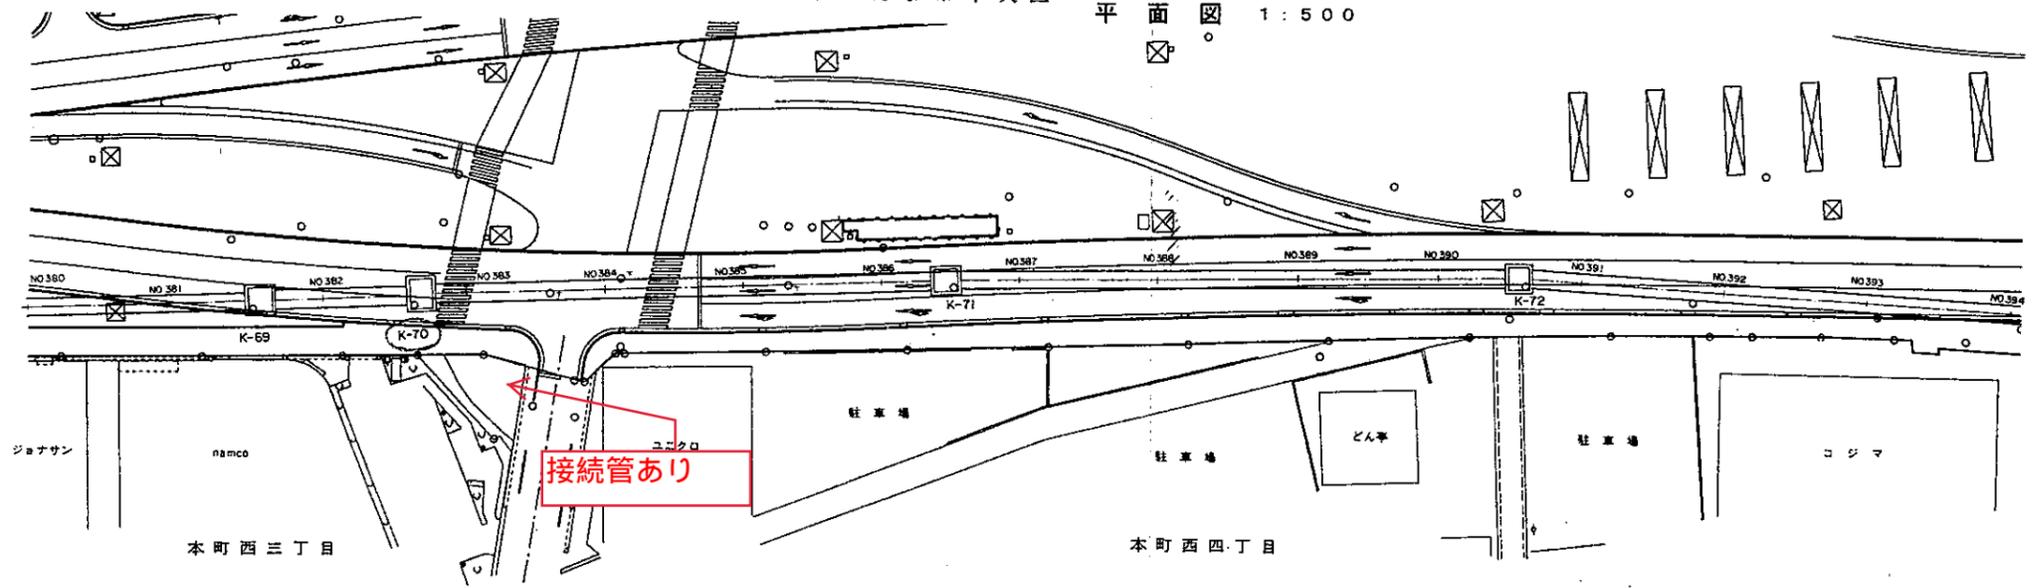

管渠断面図 縮尺=1:50



縦断面図

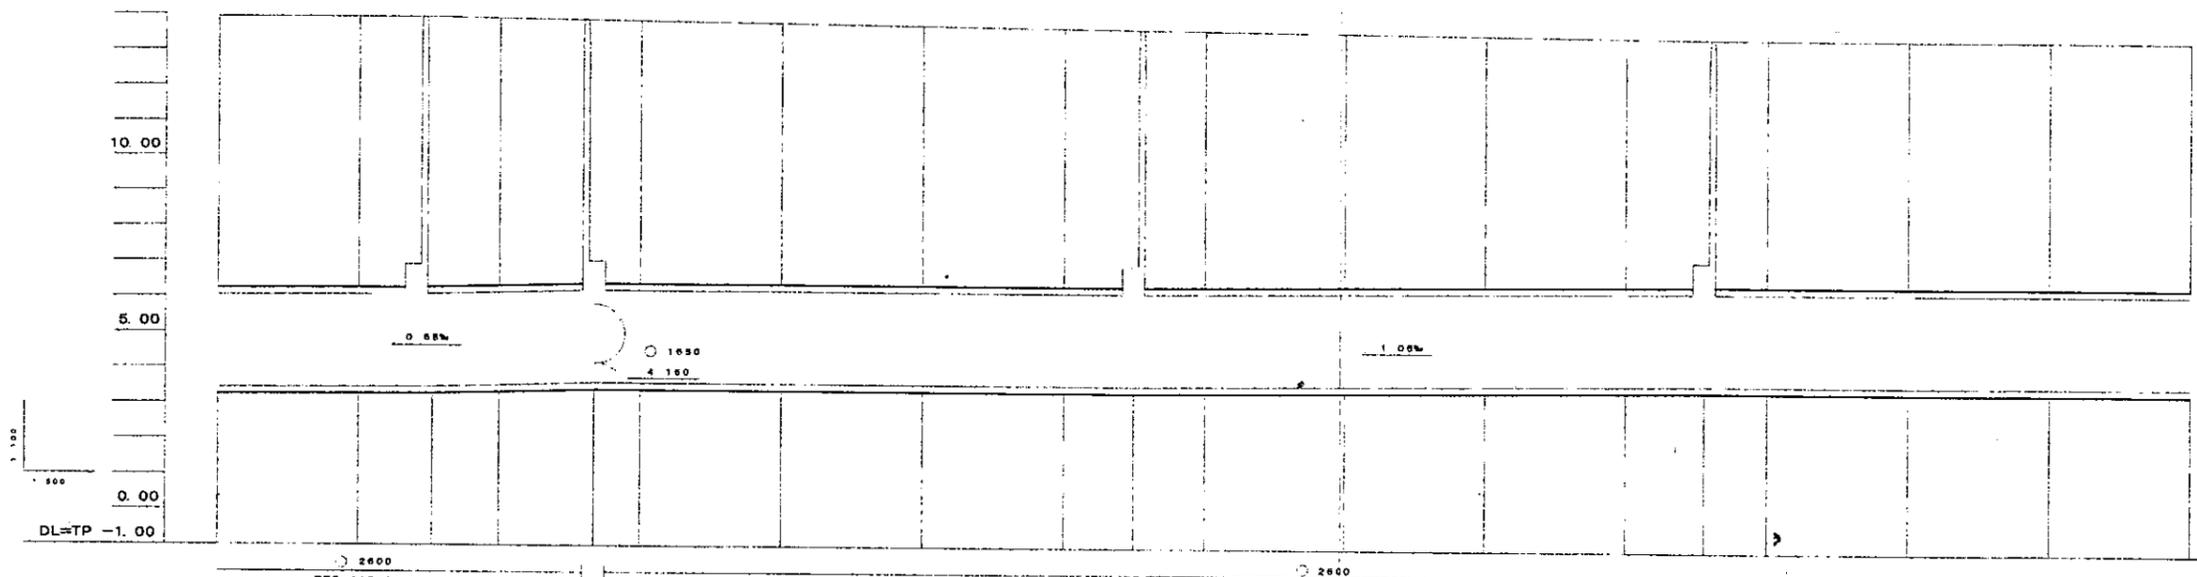

管線番号	管径	管長	管底高	管頂高	管口高	管口点
NO.380	1600	00				NO.380-7800 00
NO.381	1620	00				NO.381-7820 00
K-69	1600	46	3.473	3.39	13.94	NO.381-7820 46 110 46
NO.382	1640	00				NO.382-7840 00
K-70	1650	44	3.601	3.52	13.91	NO.382-7844 44 115 44
NO.383	1660	00				NO.383-7860 00
NO.384	1680	00				NO.384-7880 00
NO.385	1700	00				NO.385-7900 00
NO.386	1720	00				NO.386-7920 00
K-71	1710	85	3.676	3.60	13.70	NO.386-7920 85 119 85
NO.387	1740	00				NO.387-7940 00
NO.388	1760	00				NO.388-7960 00
NO.389	1800	00				NO.389-7980 00
K-72	1810	10	3.708	3.63	13.54	NO.389-7980 10 111 10
NO.390	1820	00				NO.390-7980 00
NO.391	1840	00				NO.391-7980 00
NO.392	1860	00				NO.392-7980 00
NO.393	1880	00				NO.393-7980 00
NO.394	1900	00				NO.394-7980 00

凡例

—	行政区界
- - -	処理分区界
—	幹線・準幹線
○	中間マンホール
□	接続マンホール
▽	流入マンホール
→	下水の流れ方向

平成十五年三月調査