


南部流域下水道台帳図

図面番号 6050



(芝川幹線)

埼玉県


平面図 1:500

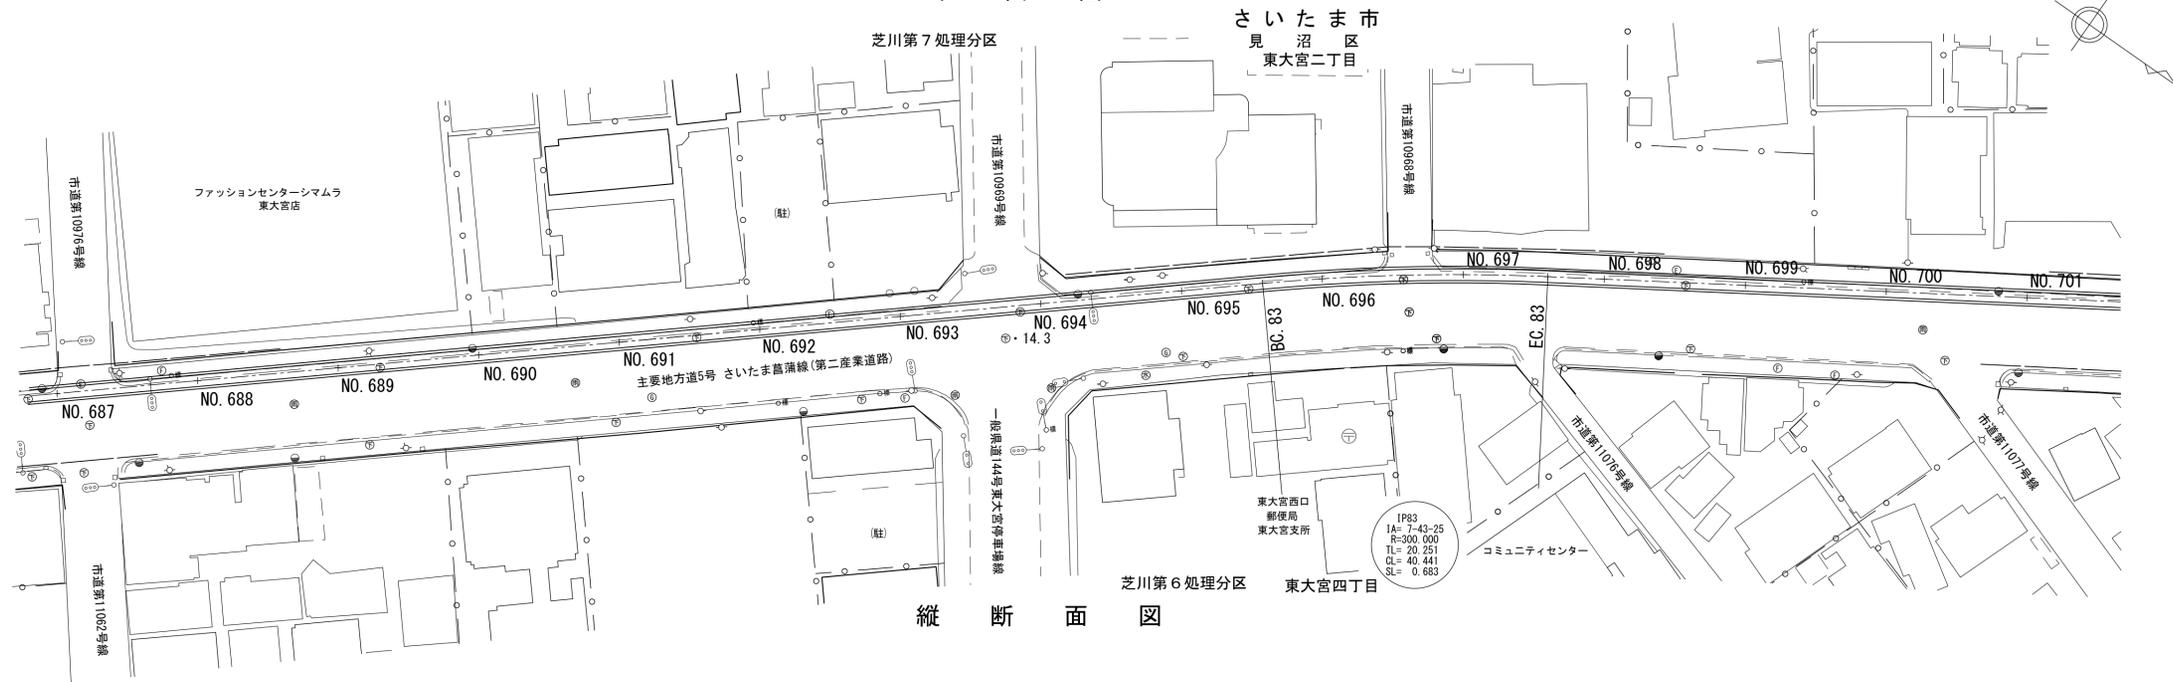

縦断面図

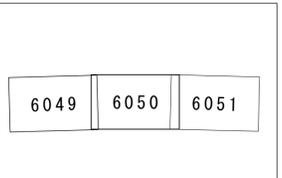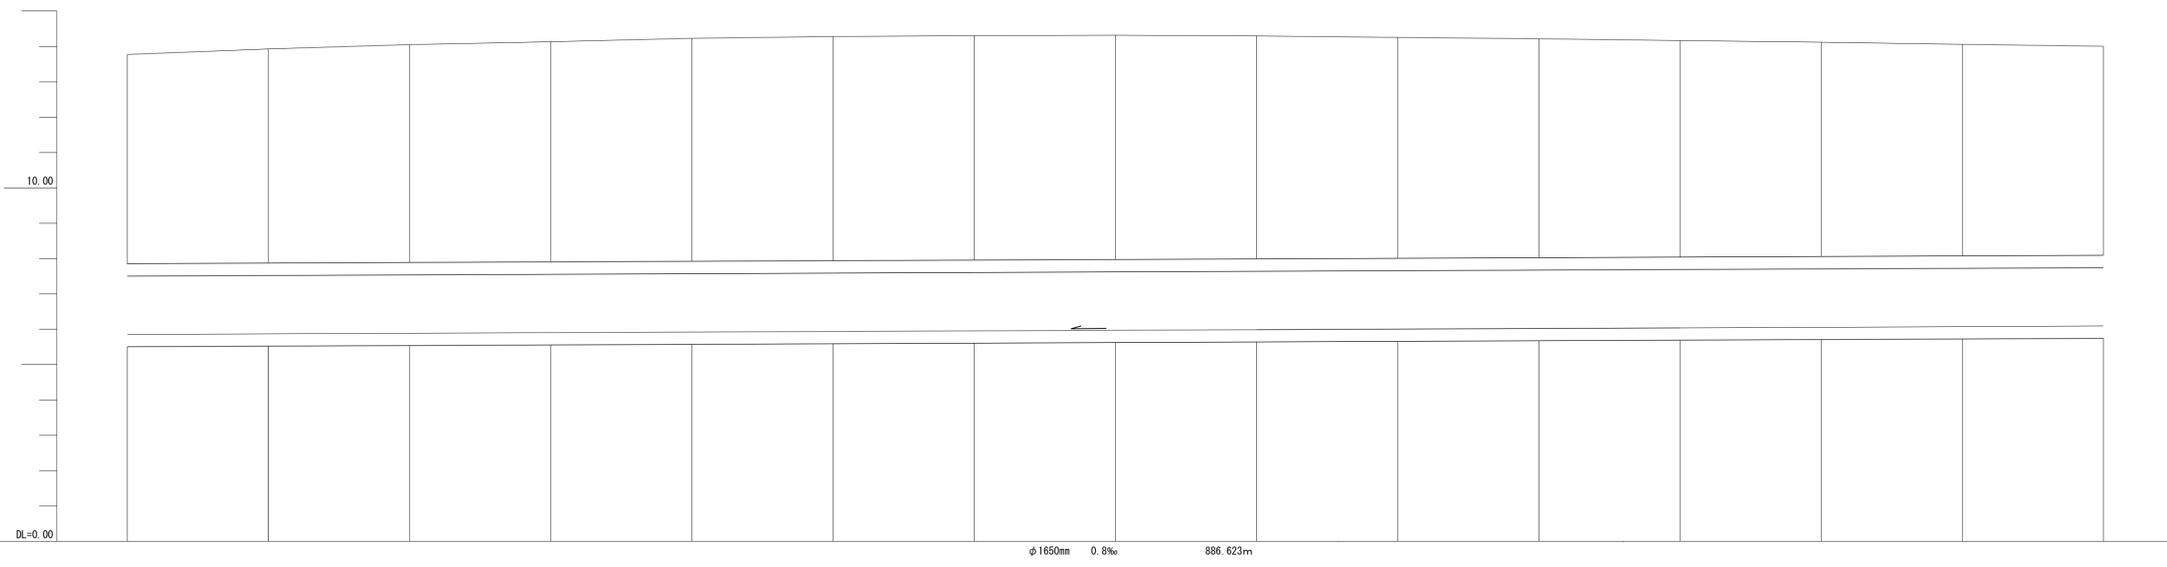

管渠断面図

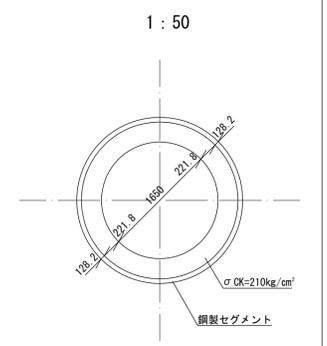

1:100

S-20~S-22芝川幹線4工区2号
 (水準点) 46-32 TP=10.480
 埼玉県水準基準番号 63-02 TP=14.259(R2.1.1)

測点	追加距離	管底高	土かぶり	地盤高
NO.687	13740.000	5.854	5.92	13.77
NO.688	13760.000	5.871	6.06	13.93
NO.689	13780.000	5.888	6.17	14.05
NO.690	13800.000	5.905	6.23	14.13
NO.691	13820.000	5.922	6.31	14.23
NO.692	13840.000	5.939	6.35	14.28
NO.693	13860.000	5.956	6.35	14.31
NO.694	13880.000	5.973	6.35	14.32
NO.695	13900.000	5.990	6.31	14.30
BC.83	13911.548			
NO.696	13920.000	6.007	6.25	14.26
NO.697	13940.000	6.024	6.19	14.22
EC.83	13951.990			
NO.698	13960.000	6.041	6.13	14.17
NO.699	13980.000	6.058	6.06	14.12
NO.700	14000.000	6.075	5.99	14.06
NO.701	14020.000	6.092	5.92	14.01

凡例	
---	行政区界
---	処理分区界
---	幹線・準幹線
⊙	中間マンホール
⊕	接続マンホール
⊖	流入マンホール
→	下水の流れ方向