


# 南部流域下水道台帳図

図面番号 1021



(南部幹線)

埼玉県


平面図 1:500

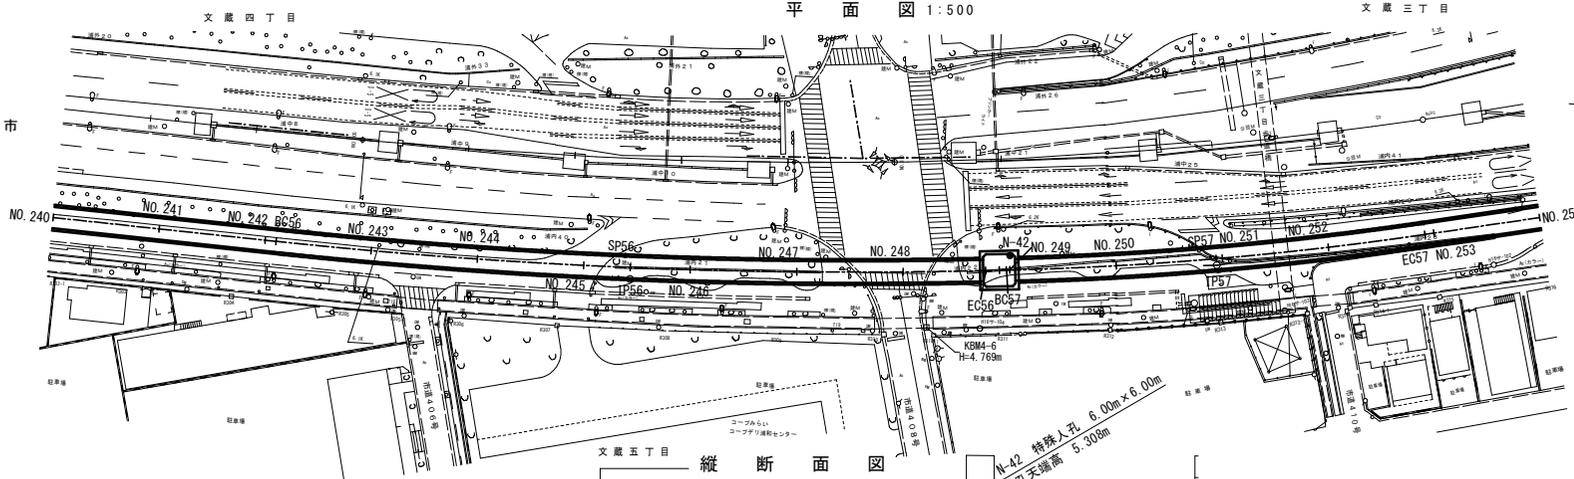

縦断面図

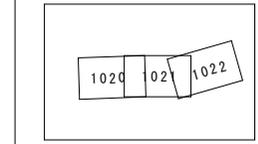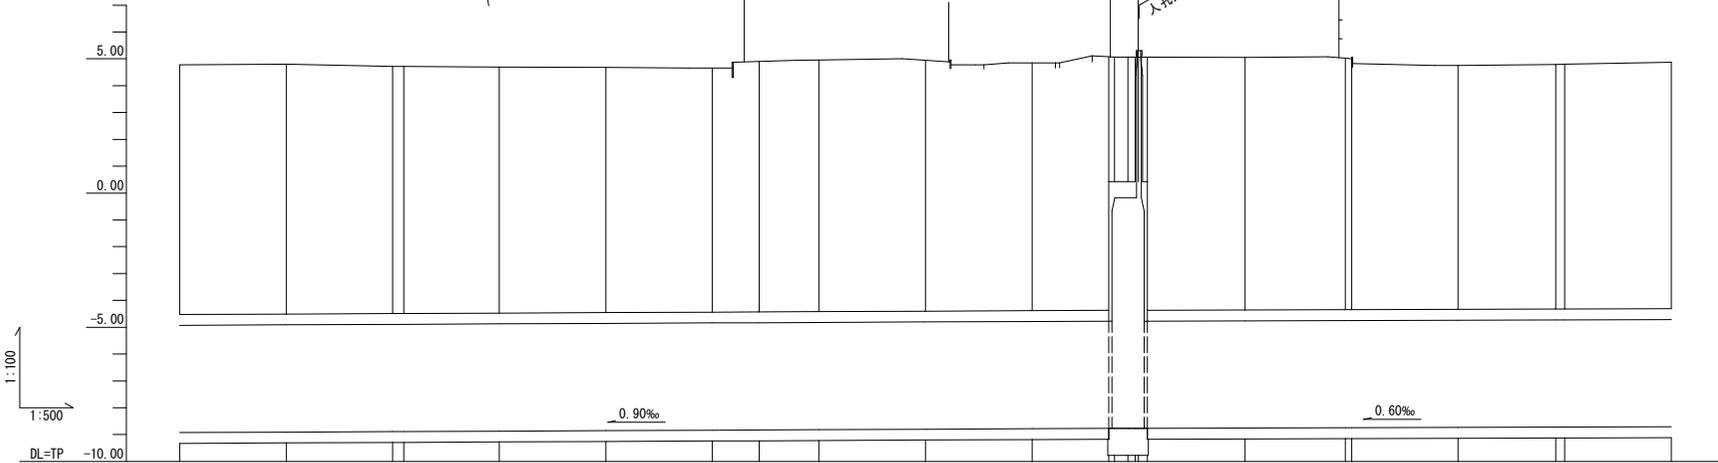

管渠断面図

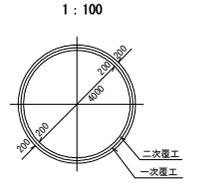

測点	道加距離	管底高	土かぶり	地盤高
NO. 240	4800.00	-8.929	9.31	4.78
NO. 241	4820.00	-8.911	9.31	4.80
NO. 242	4840.00	-8.893	9.21	4.72
B656	4842.05	-8.891	9.21	4.72
NO. 243	4860.00	-8.875	9.18	4.70
NO. 244	4880.00	-8.857	9.14	4.68
NO. 245	4900.00	-8.839	9.10	4.66
SP56	4908.77	-8.831	9.34	4.91
NO. 246	4920.00	-8.820	9.38	4.96
NO. 247	4940.00	-8.802	9.34	4.94
NO. 248	4960.00	-8.784	9.24	4.85
EC56	4975.49	-8.771	4.65	5.08
N-42	4978.04	-8.771	4.64	5.07
B657	4979.38	-8.771	4.64	5.06
NO. 249	4986.00	-8.771	4.63	5.06
NO. 250	5000.00	-8.760	9.41	5.05
SP57	5018.64	-8.748	9.38	5.03
NO. 251	5028.00	-8.748	9.38	5.01
NO. 252	5040.00	-8.736	9.10	4.76
EC57	5058.30	-8.725	9.12	4.79
NO. 253	5060.00	-8.724	9.13	4.80
NO. 254	5080.00	-8.712	9.19	4.88

(水準点)  
埼玉県基標番号  
478 T.P=5.213m(2021.1.1)

(水準点)  
埼玉県基標番号  
42-06 T.P=4.733m(2021.1.1)

凡例	
—	行政区界
—	処理分区界
—	幹線・準幹線
○	中間マンホール
□	接続マンホール
⊗	流入マンホール
→	下水の流れ方向