

南部流域下水道台帳図

図面番号 6071 (芝川幹線)

埼玉県

平面図 1:500

上尾市

芝川第2-1処理分区


大字上尾村




6070	6071	6072
------	------	------

管渠断面図

1:30

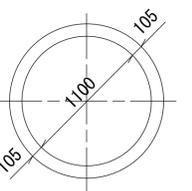

縦断面図

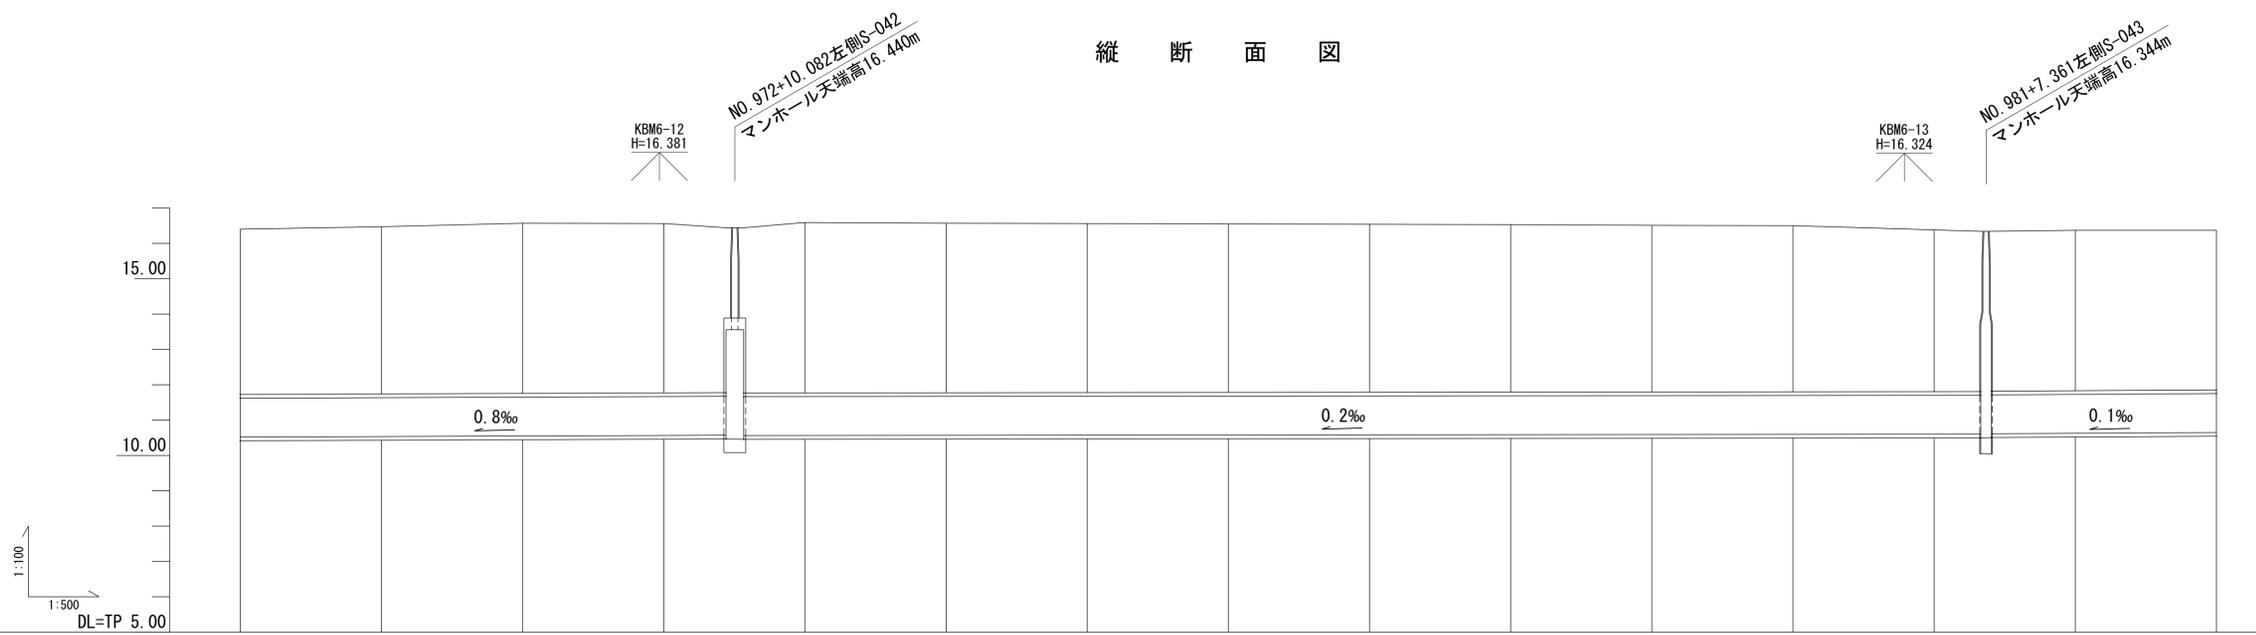

測点	S-041~S-042 228.76m(管延長) 230.01m(総延長)										S-042~S-043 175.28m(管延長) 177.28m(総延長)										S-043~S-044 139.23m(管延長) 141.23m(総延長)																																	


S. 40~S. 44芝川幹線第6工区2号
 (水準点) 46-12 TP=13.871
 埼玉県基準番号 46-11 TP=13.833
 63-02 TP=14.373
 017-38 TP=16.487
 46-08 TP=16.335 (H1.1.1)

凡例	
—	行政区界
—	処理分区界
—	幹線・準幹線
○	中間マンホール
□	接続マンホール
⊕	流入マンホール
←	下水の流れ方向