


# 荒川左岸南部流域下水道台帳図


図面番号 1028 (荒川北幹線)

埼玉県


荒川第1処理分区 上尾市 大字西貝塚 平面図 1:500

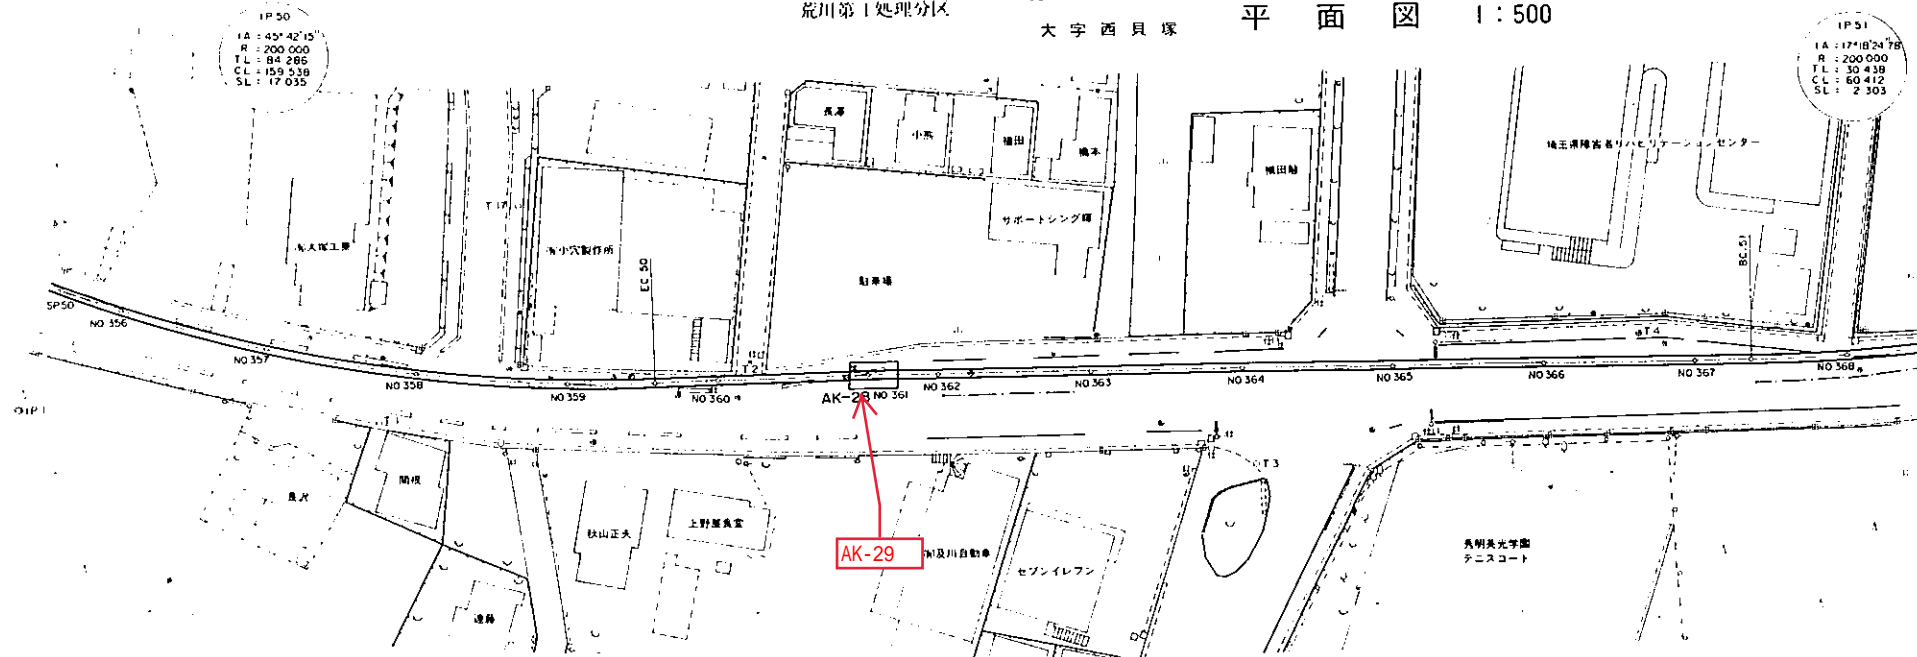

## 管渠断面図

 

字久保 大字上野 縦断面図

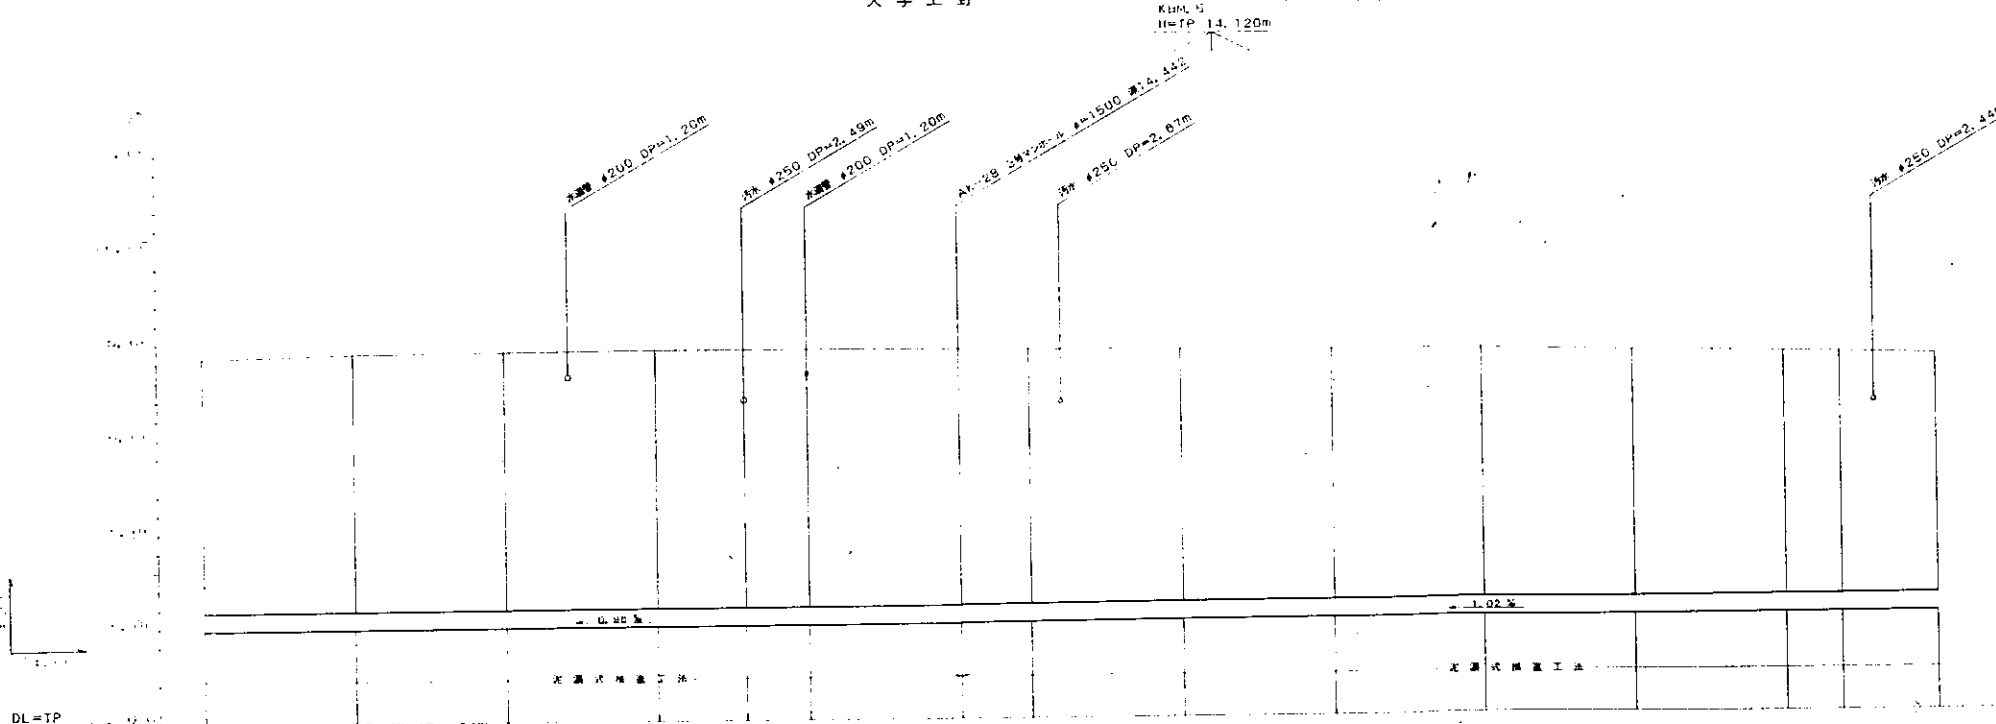

| 測点  | 測加距離  | 管底高     | 土分ぶり | 地盤高     |
|-----|-------|---------|------|---------|

| 凡例  |         |
|-----|---------|
| —   | 行政区界    |
| --- | 処理分区界   |
| —   | 幹線・準幹線  |
| ○   | 中間マンホール |
| □   | 接続マンホール |
| ⊕   | 流入マンホール |
| →   | 下水の流れ方向 |