



配置図

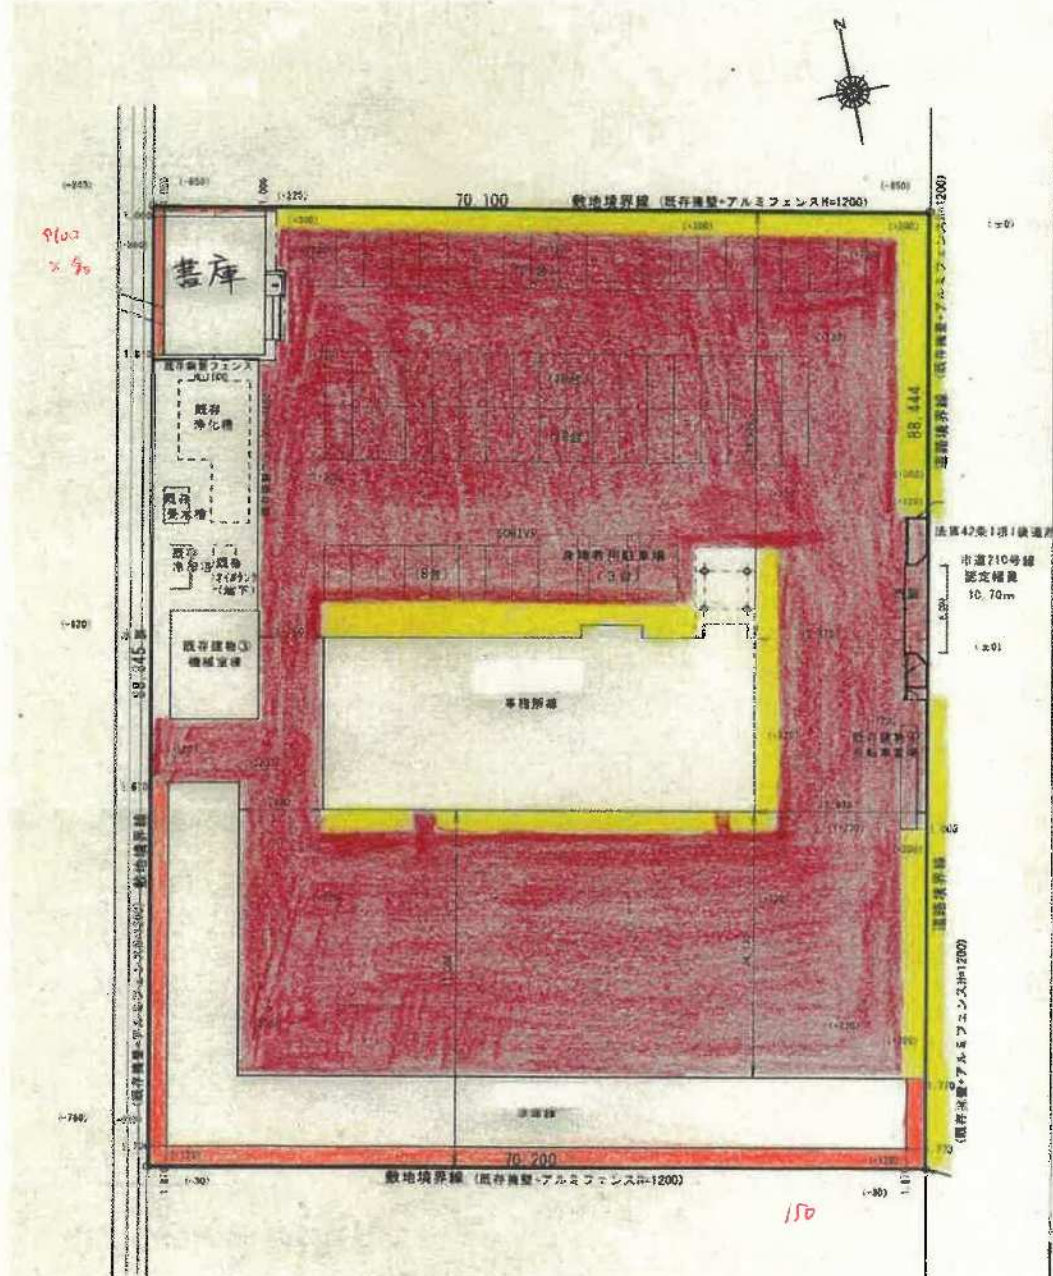


配置図 $S=1/300$

加須農林振興センター 平面図

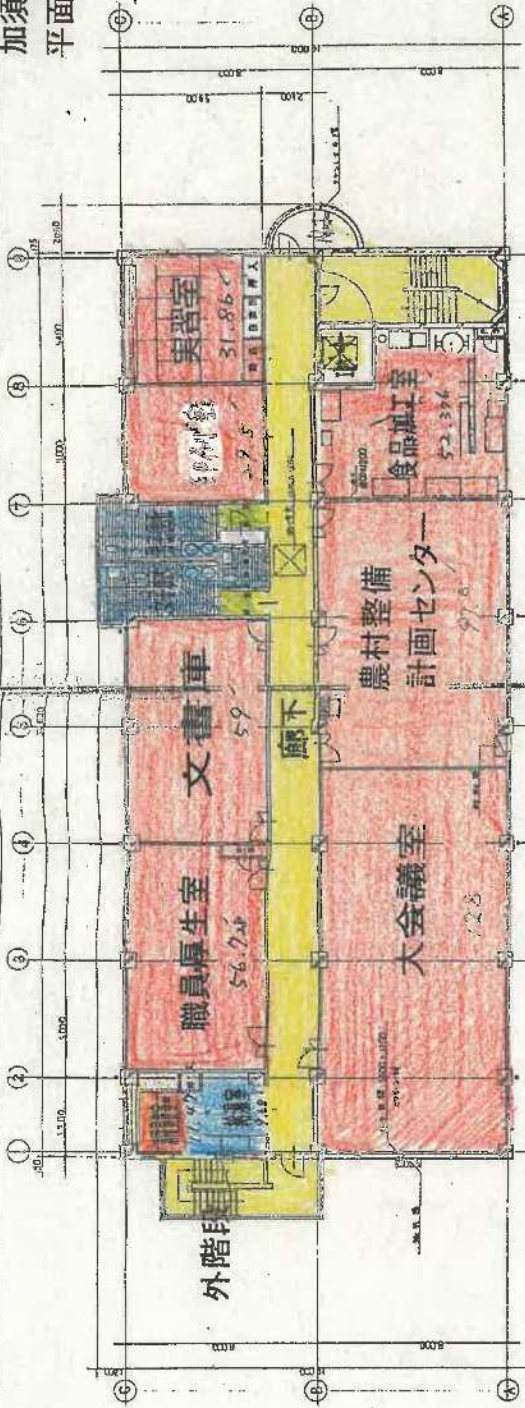

3階平面図
1/100

2階平面図
1/100

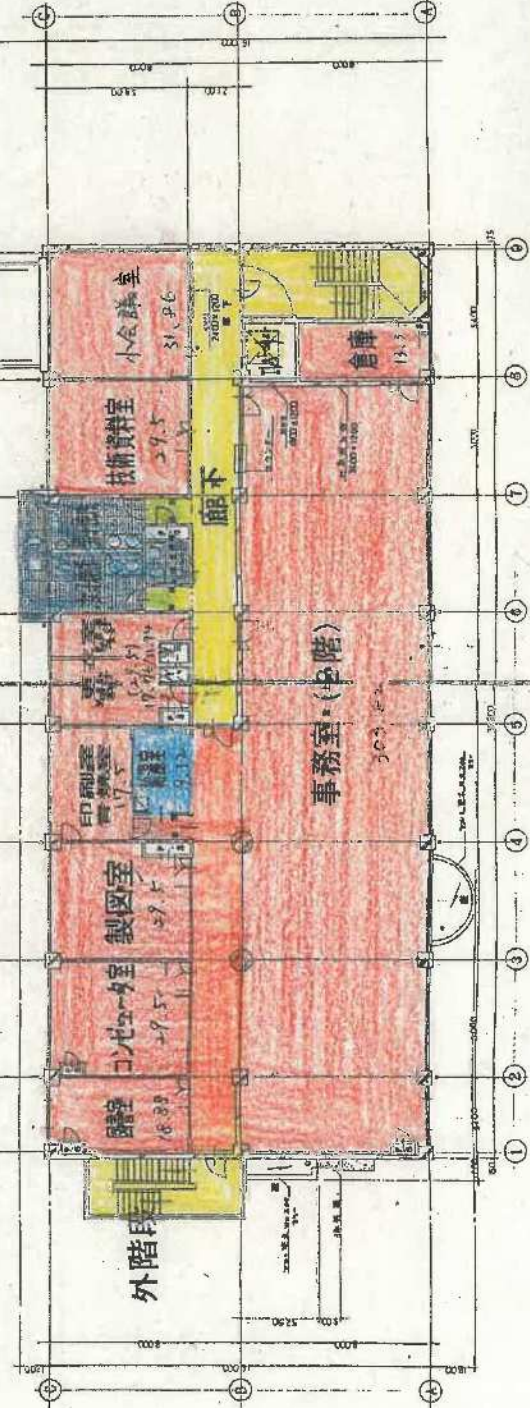








圖面階1


加須農林振興センター
立面図

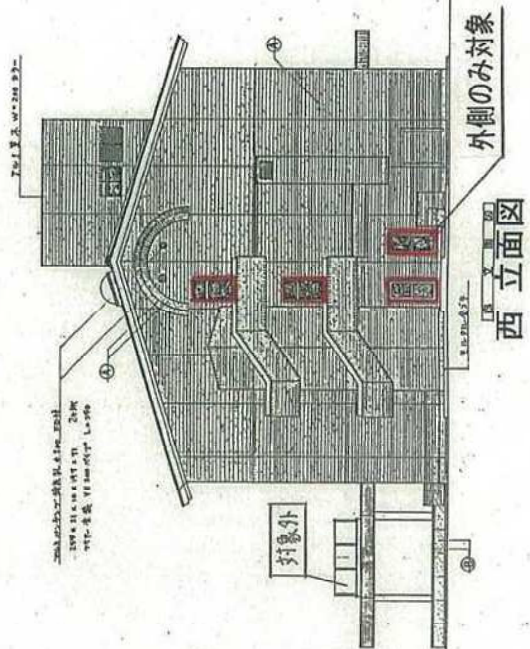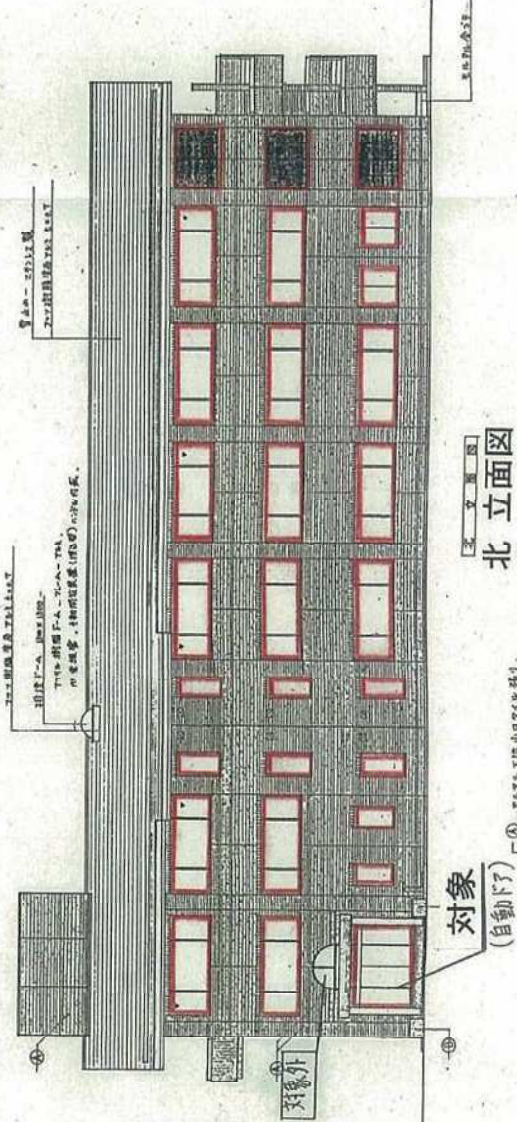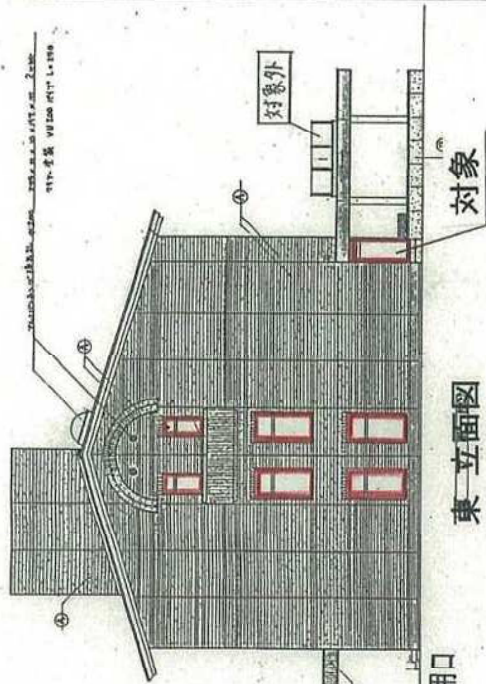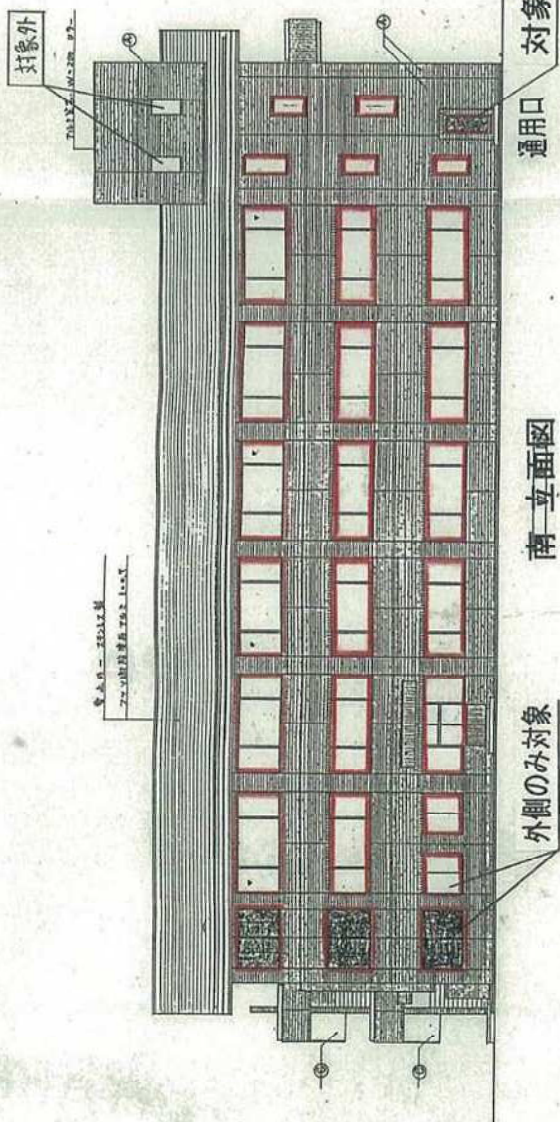




加須農林振興センター

書庫 平面図

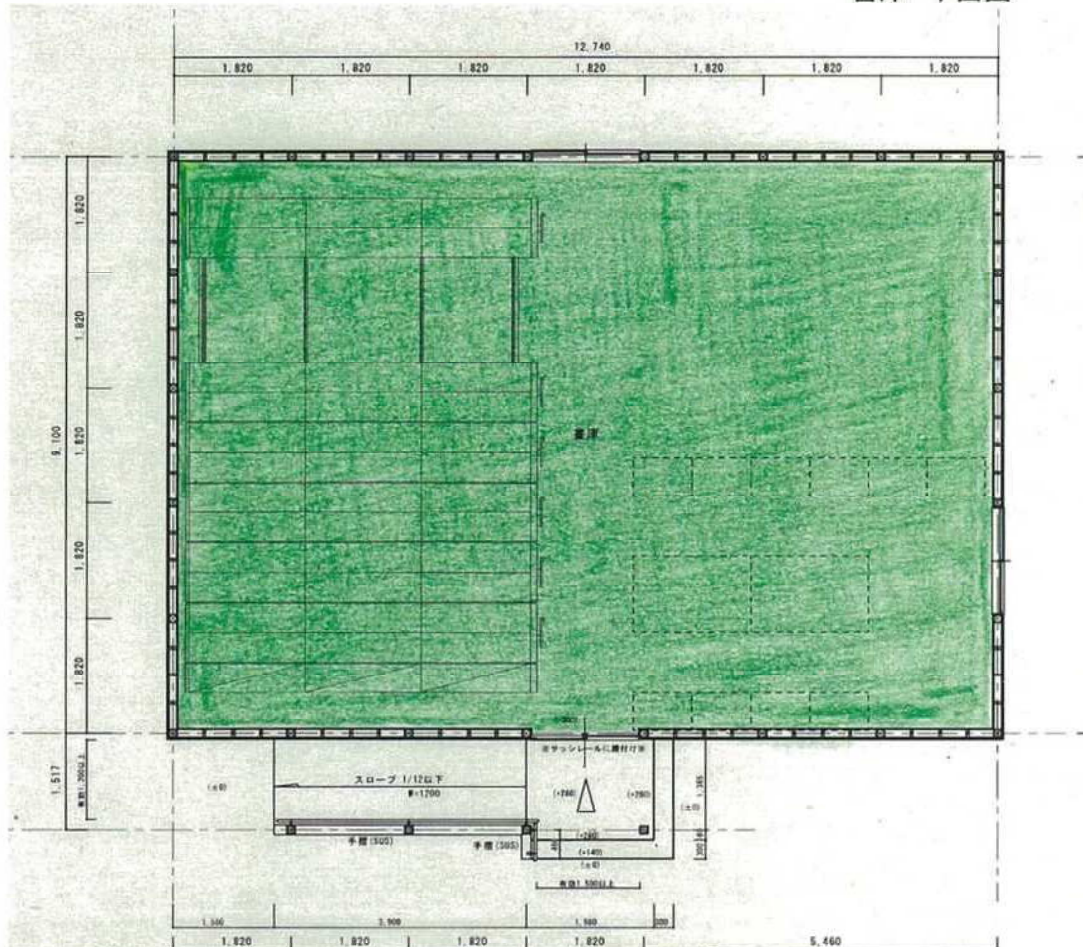

平面詳細図 S=1/50

書庫 立面図

