



西関東連絡道路建設事務所

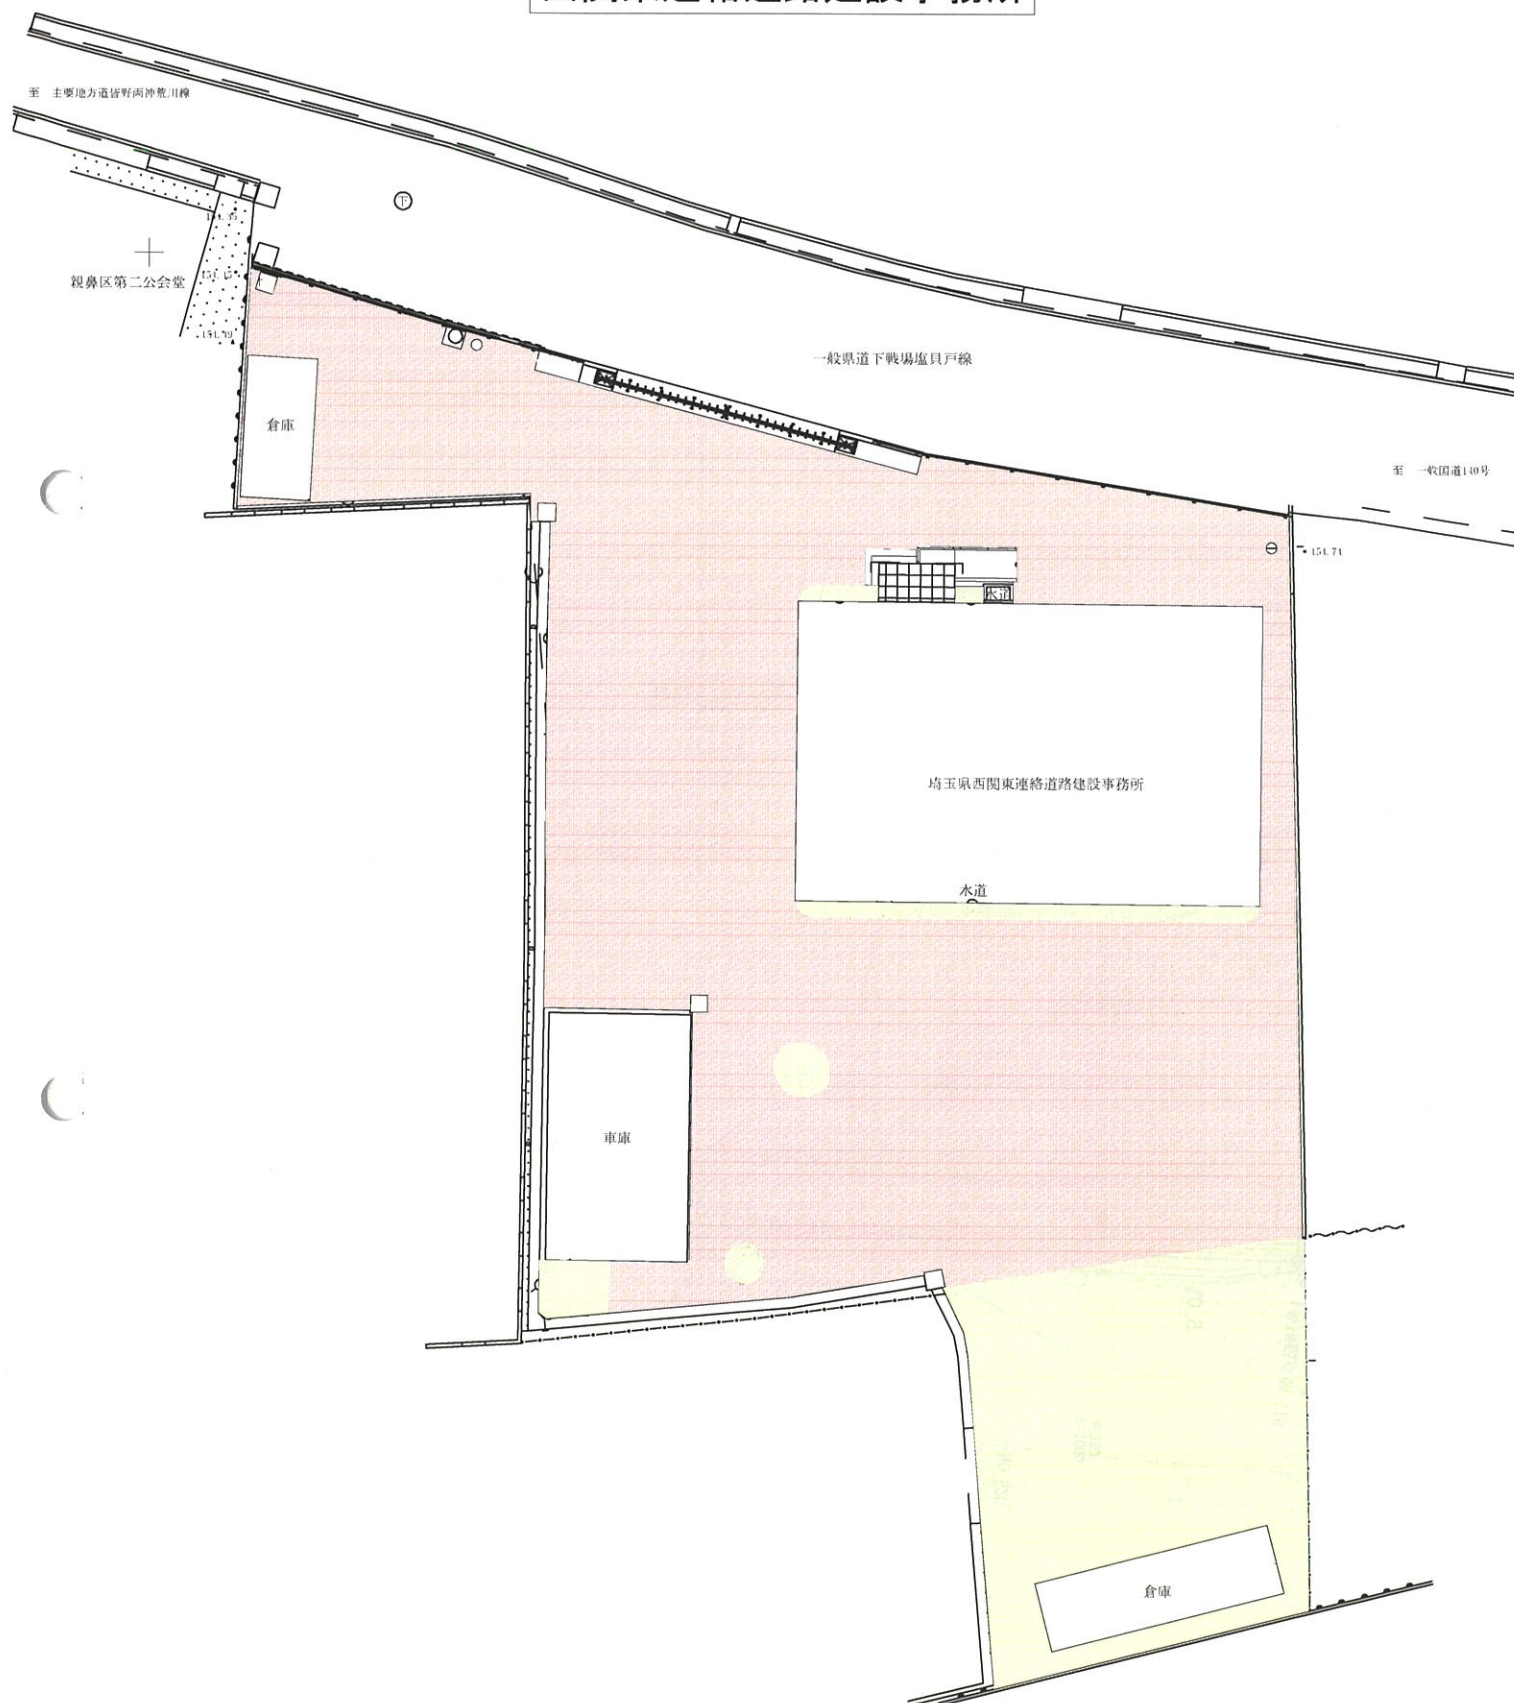



事務所棟

2階

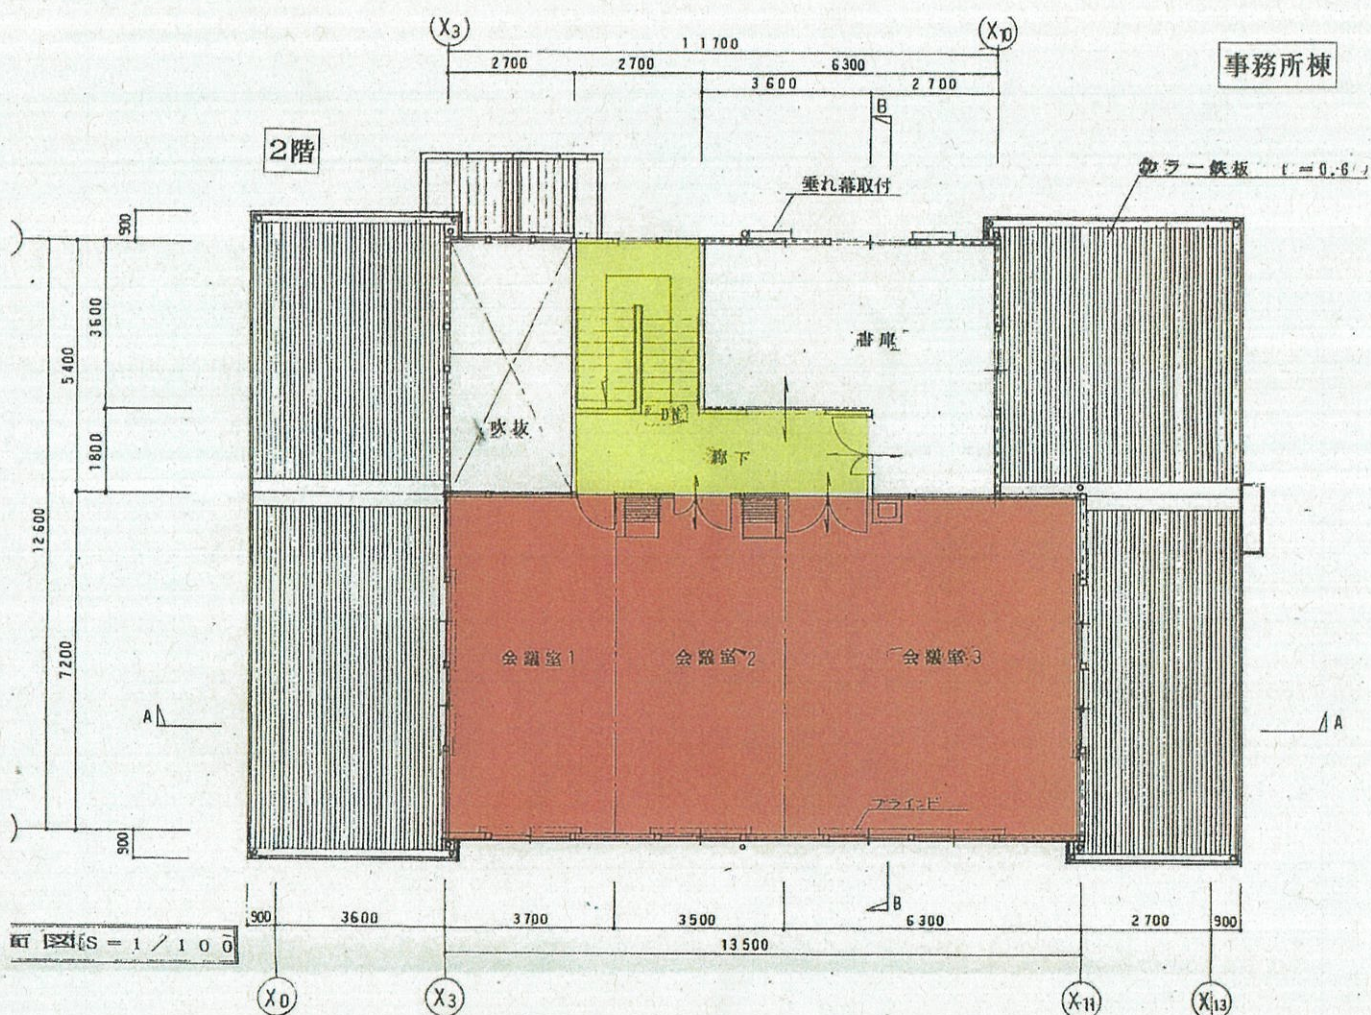


1階

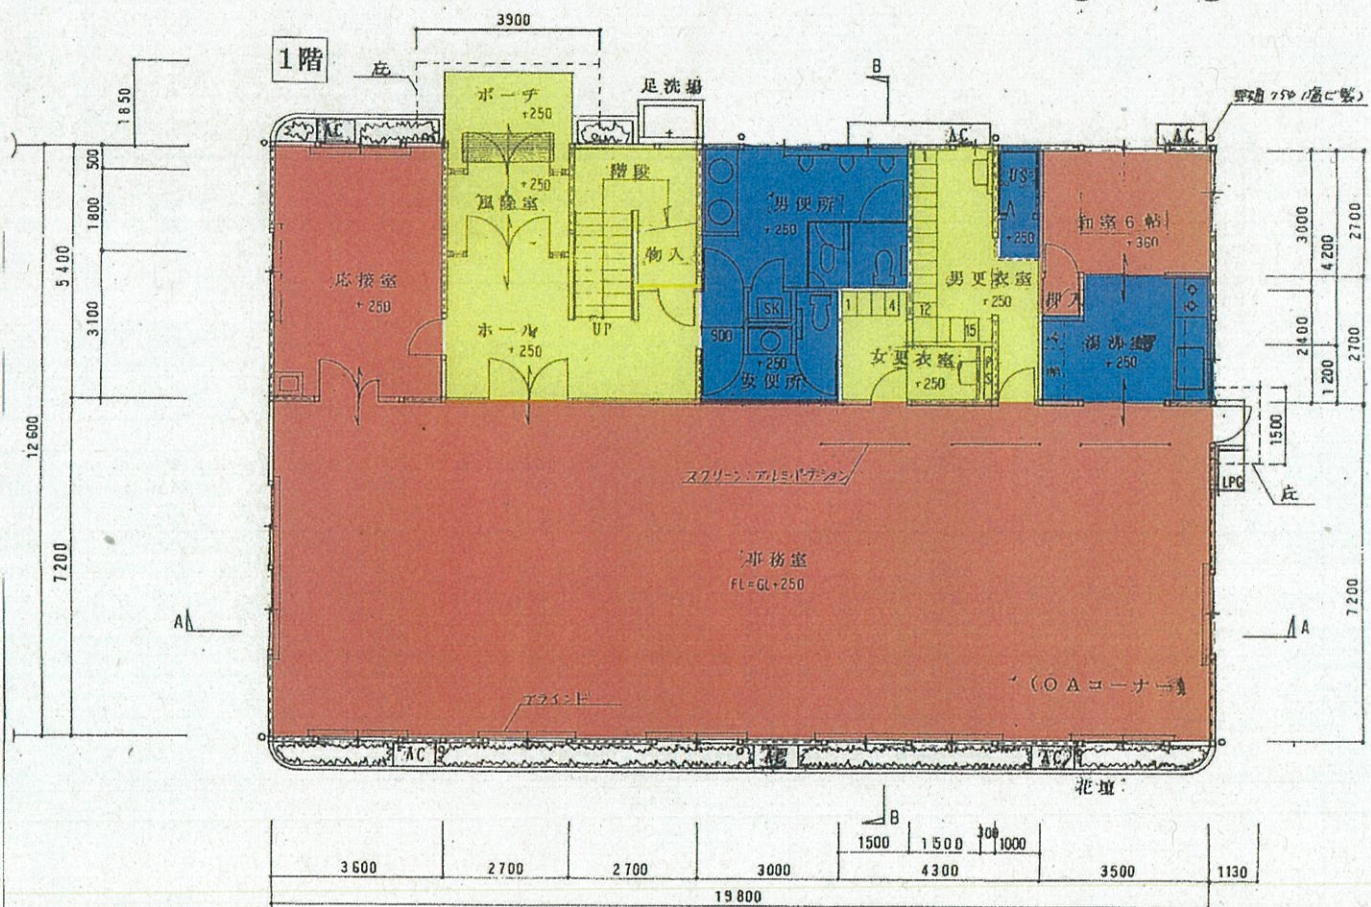


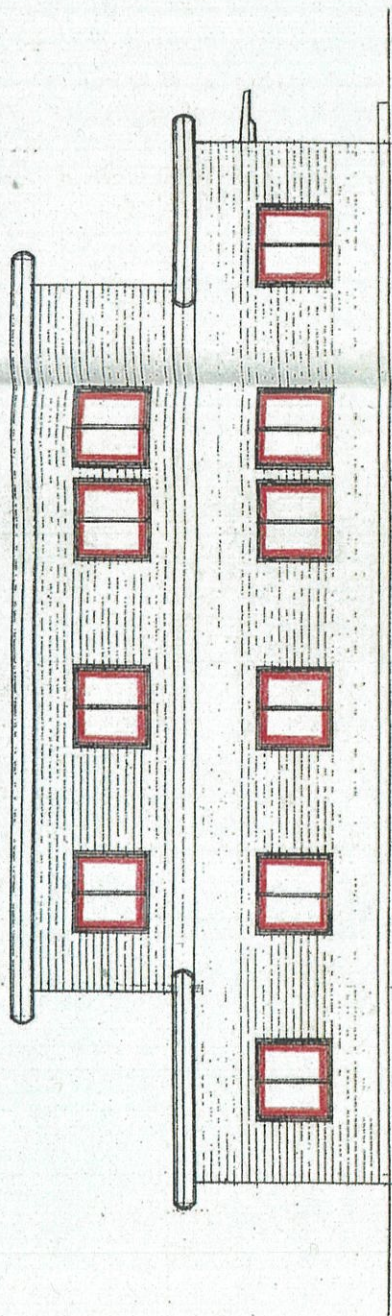


(Y₀) 南側立面図 S=1/100

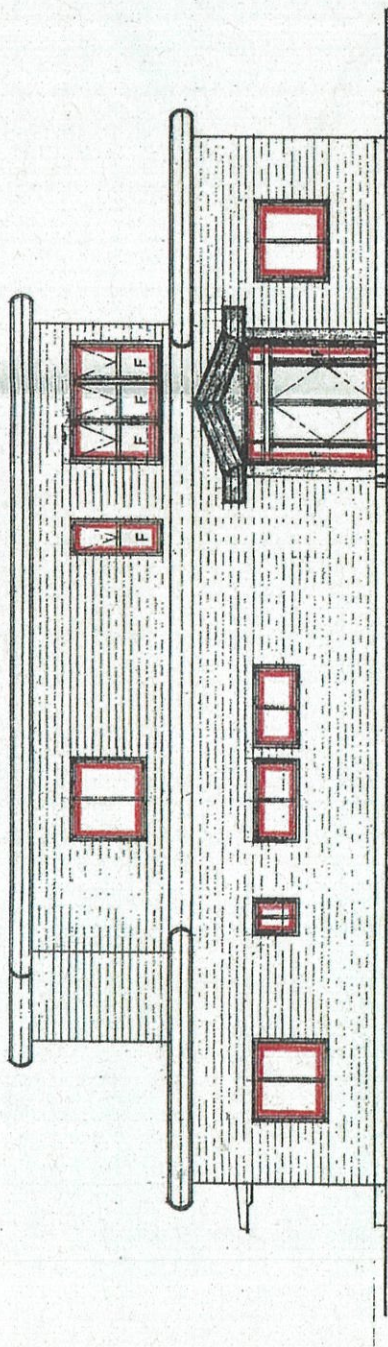

(Y₇) 北側立面図 S=1/100

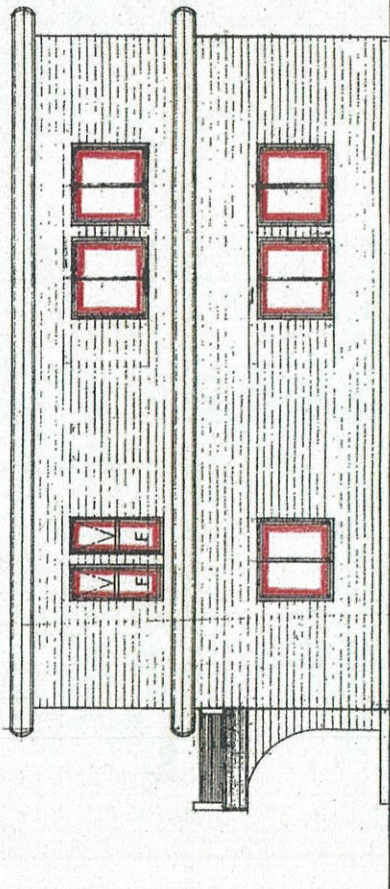

(X₀) 西側立面図 S=1/100

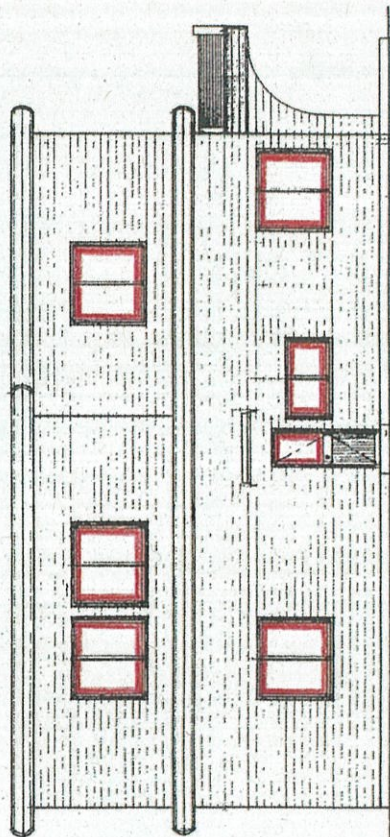

(X₁₁) 東側立面図 S=1/100