

図面 1 広域見取図

SCALE=1 : 10,000



凡例



図面 2 周辺見取図

SCALE=1:2,000



凡 例	
-----	用途地域境界
通 学 路	
	藤沢小学校




図面 3 - 1 建物配置図及び 1 階平面図 (変更前)

SCALE=1:400



凡 例	
	物販店舗
	荷さばき施設 ①:11×6=66㎡
	廃棄物保管施設 ①:2×5×1.8=18㎡
	駐輪場
	敷地境界線
	: 交通整理員

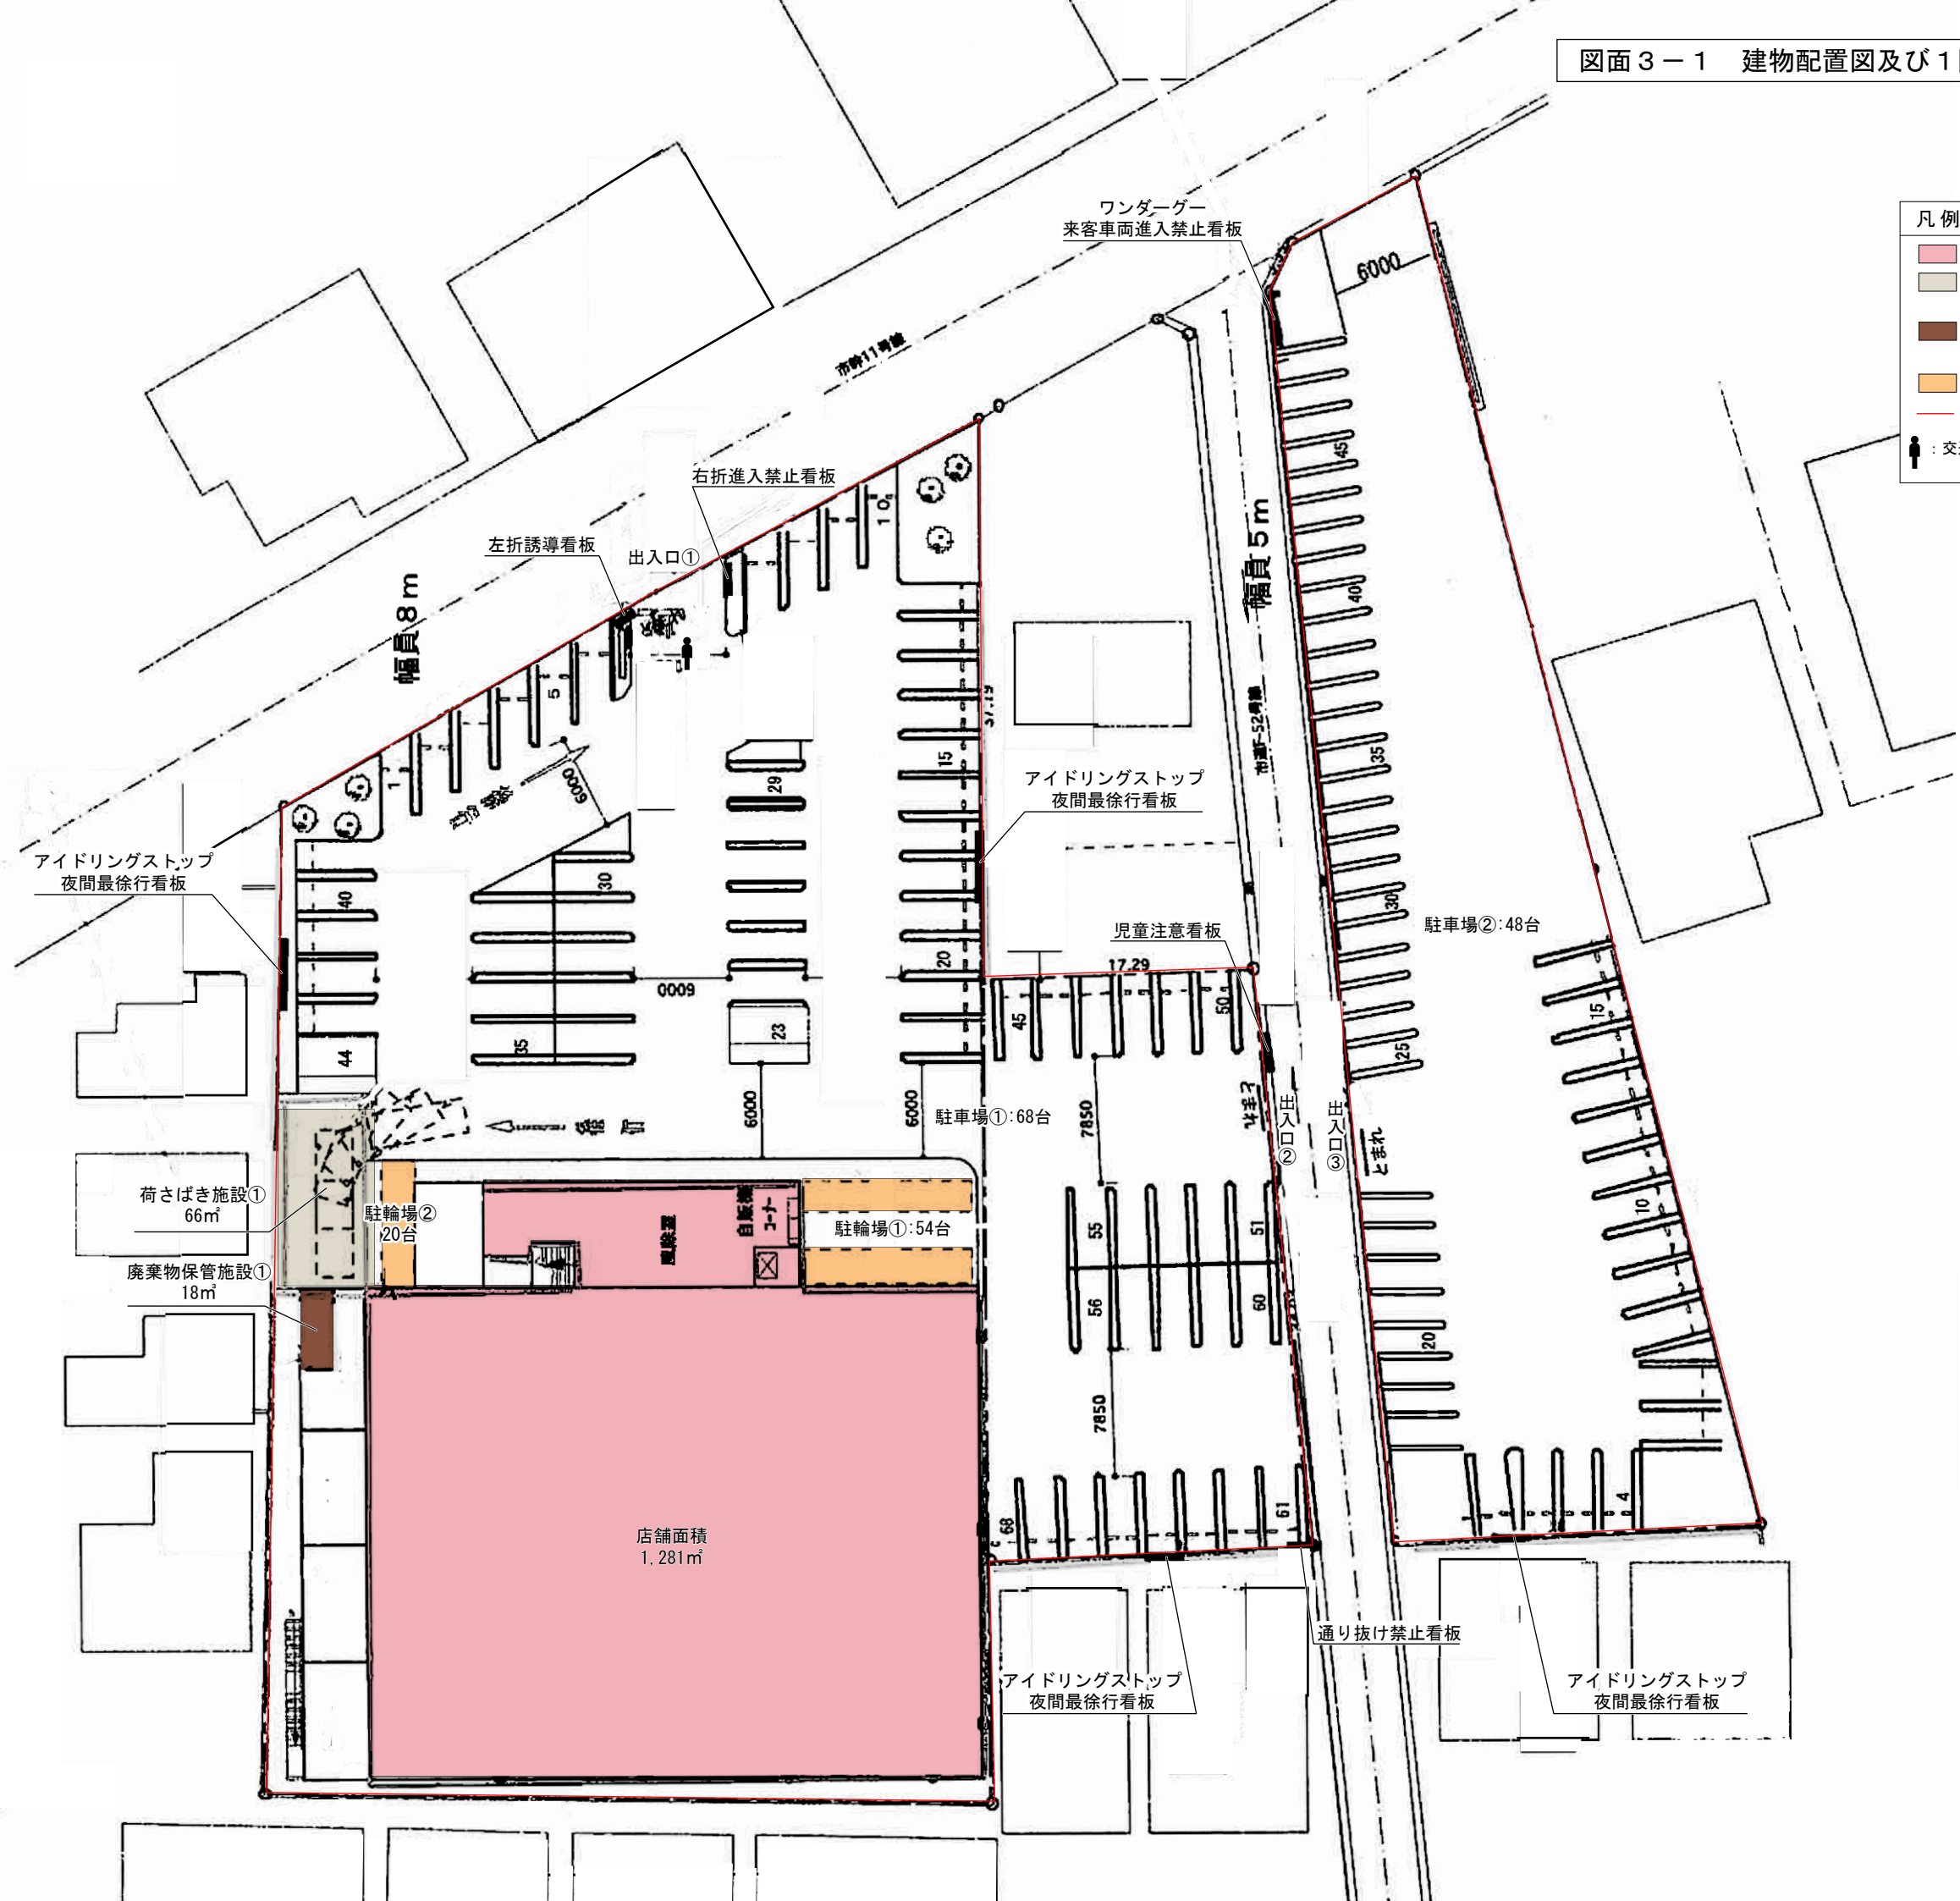

図面 3 - 2 建物配置図及び 1 階平面図 (変更後)

SCALE=1:400




凡 例

- 物販店舗
- 荷さばき施設
①: $11 \times 6 = 66\text{m}^2$
②: $15 \times 5 = 75\text{m}^2$
計 141m^2
- 廃棄物保管施設
①: $3 \times 2 \times 1.5 = 9\text{m}^2$
②: $3 \times 2 \times 1.5 = 9\text{m}^2$
計 18m^2
- 駐輪場
- 従業員駐車場 5台
- 敷地境界線

車両諸元

10t車
全 長 : 11,990mm
全 幅 : 2,500mm

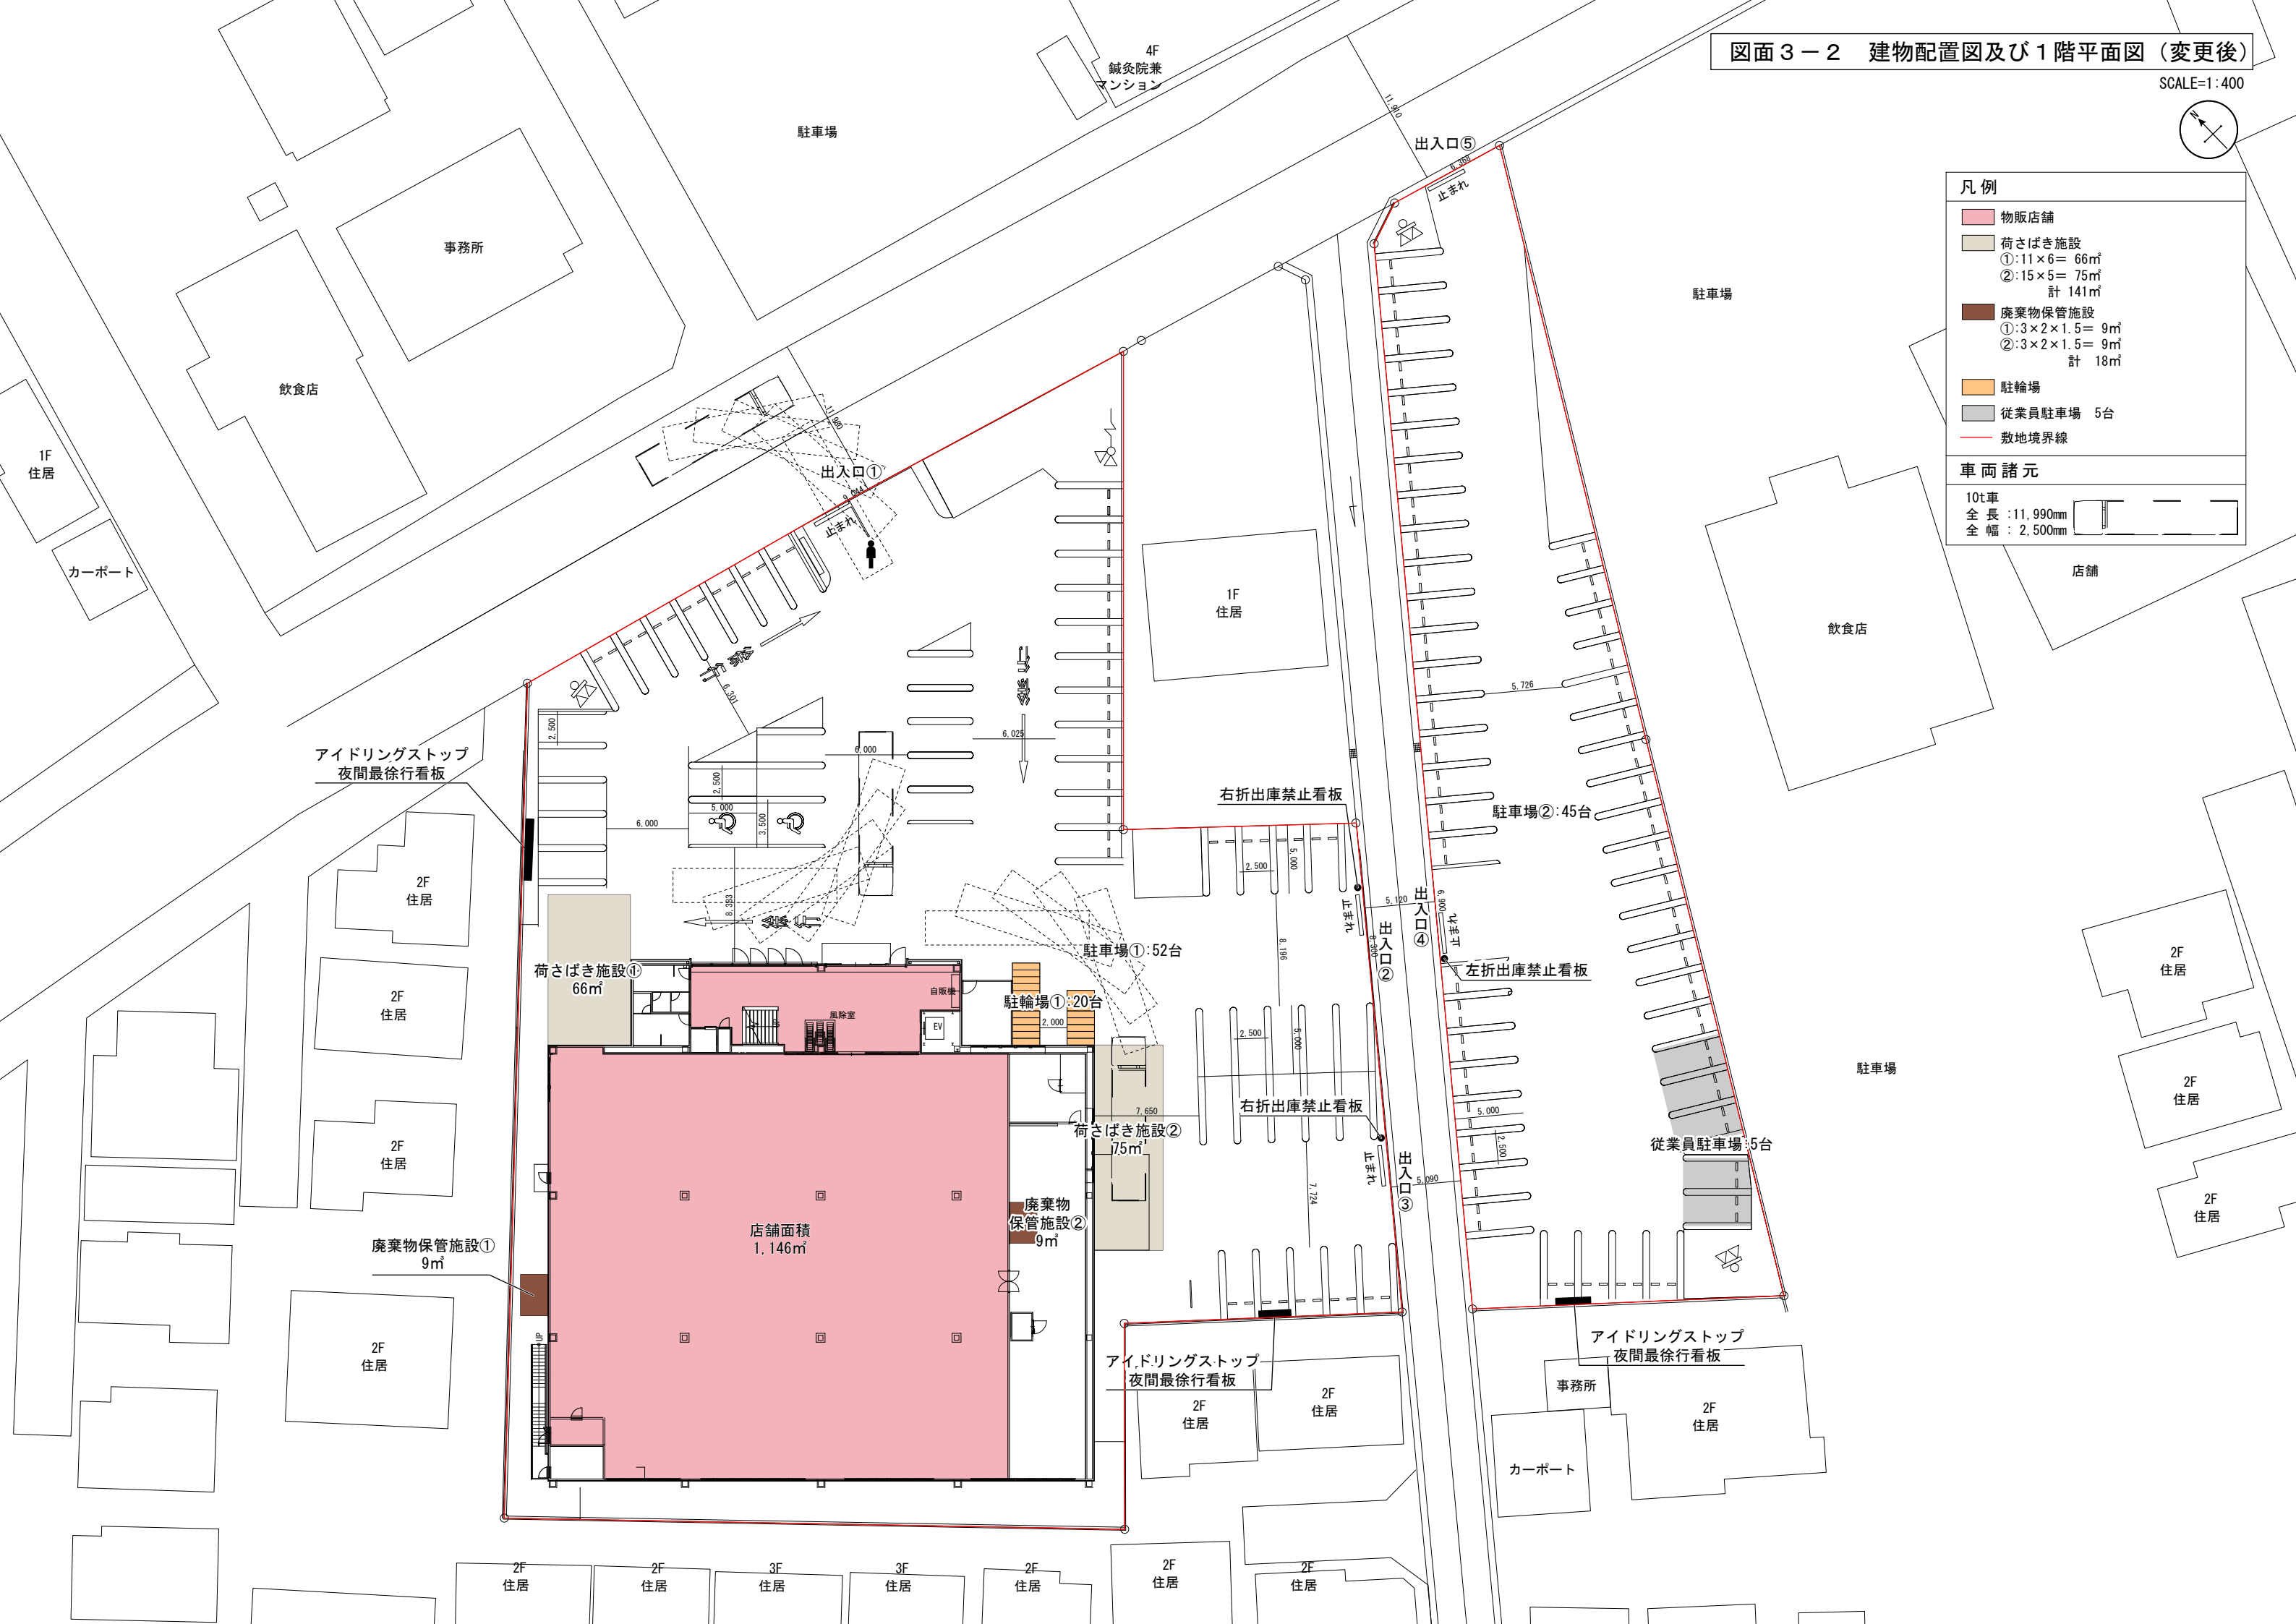

図面 4 2 階平面図

SCALE=1:200



凡 例

物販店舗

